



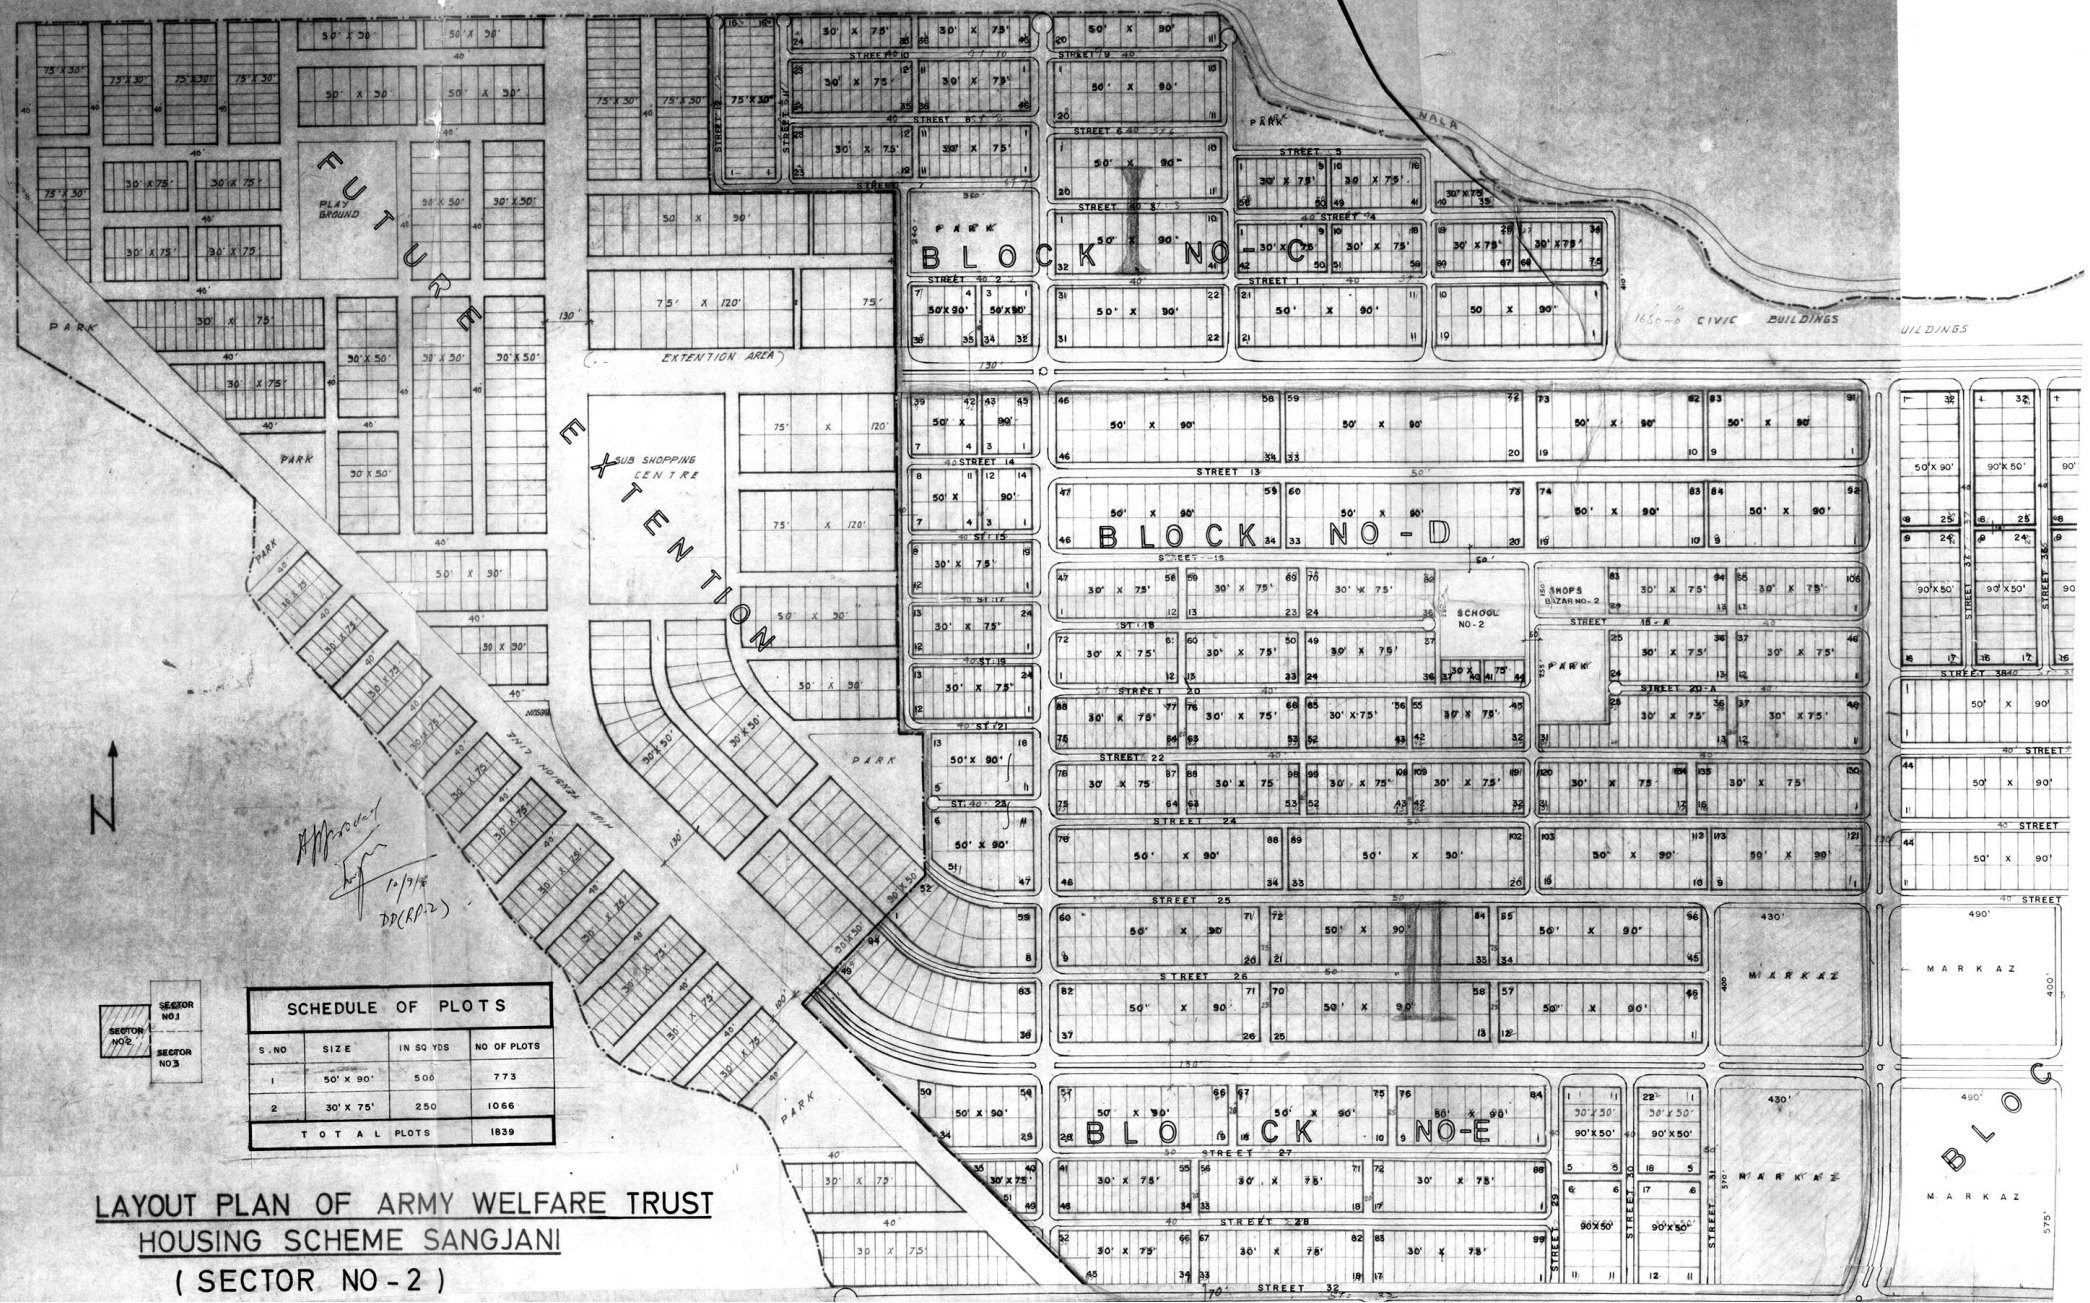

SCHEDULE OF PLOTS			
S. NO	SIZE	IN SQ YDS	NO OF PLOTS
1	50' X 90'	500	773
2	30' X 75'	250	1066
TOTAL PLOTS			1839

LAYOUT PLAN OF ARMY WELFARE TRUST
HOUSING SCHEME SANGJANI
(SECTOR NO - 2)

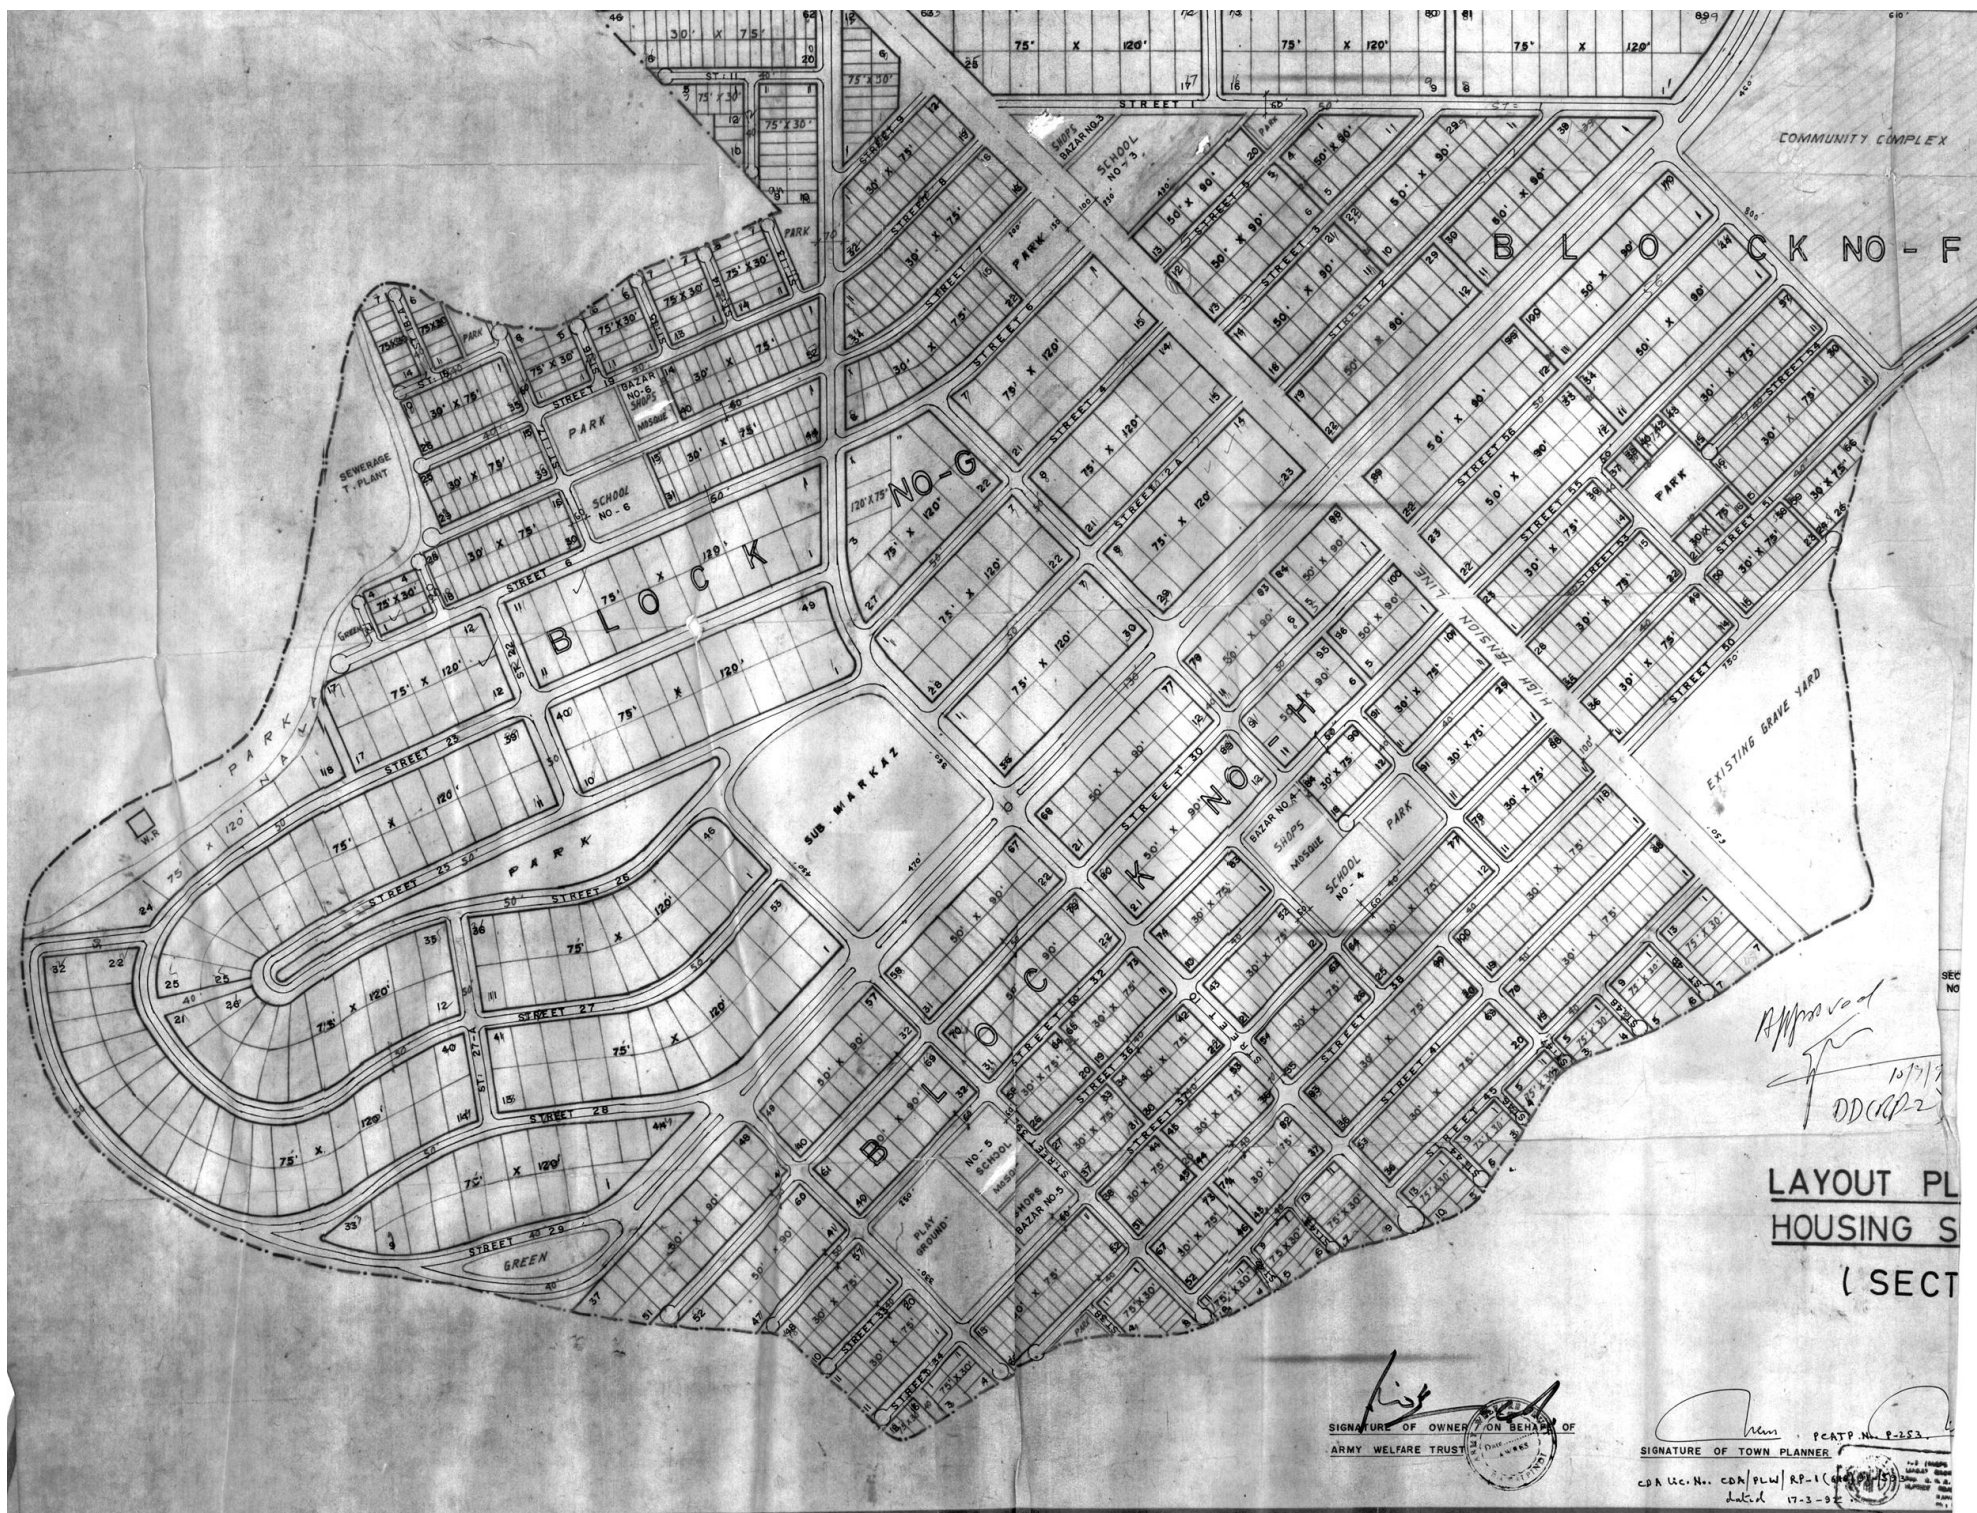

B L O C K N O - F

LAYOUT PL
HOUSING S
(SECT

SIGNATURE OF OWNER ON BEHALF OF
ARMY WELFARE TRUST

SIGNATURE OF TOWN PLANNER
PCATP No. P-253
CDA Lic. No. CDA/PLW/RP-1 (CDA/PLW)
dated 17-3-92



CROSS SECTION OF ROADS

LANDUSE ANALYSIS

S. NO	LANDUSE	AREA IN KANALS	PERCENTAGE
1	RESIDENTIAL	2590 - 63	51
2	COMMERCIAL	235 - 51	5
3	PARKS PLAY GROUND	376 - 81	8
4	PUBLIC BUILDINGS	188 - 40	4
5	GRAVE YARD	94 - 20	2
6	ROADS	1224 - 65	18
	TOTAL	4710 - 20	100 %

SCHEDULE OF PLOTS

S. NO	SIZE	IN SQ. YDS	NO OF PLOTS
1	50' X 90'	500	799
2	30' X 75'	250	116
	TOTAL PLOTS		915

LAYOUT PLAN OF ARMY WELFARE TRUST
HOUSING SCHEME SANGJANI
(SECTOR NO -1)

SHEET NO.1

Scale 1:2000
1:166.66




LANDUSE ANALYSIS

S. NO	LANDUSE	AREA IN KANALS	PERCENTAGE
1	RESIDENTIAL	2590.63	51
2	COMMERCIAL	235.51	5
3	PARKS PLAY GROUND	376.81	8
4	PUBLIC BUILDINGS	188.40	4
5	GRAVE YARD	94.20	2
6	ROADS	1224.65	26
	TOTAL	4710.20	100%


SCHEDULE OF PLOTS			
S. NO	SIZE	IN SQ. YDS	NO OF PLOTS
1	50' X 90'	500	799
2	30' X 75'	250	116
TOTAL		PLOTS 915	

LAYOUT PLAN OF ARMY WELFARE TRUST
HOUSING SCHEME SANGJANI
(SECTOR NO - 1)

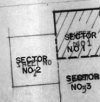

SHEET NO. 1
P. 166.66

Scale 1:2000
P. 166.66

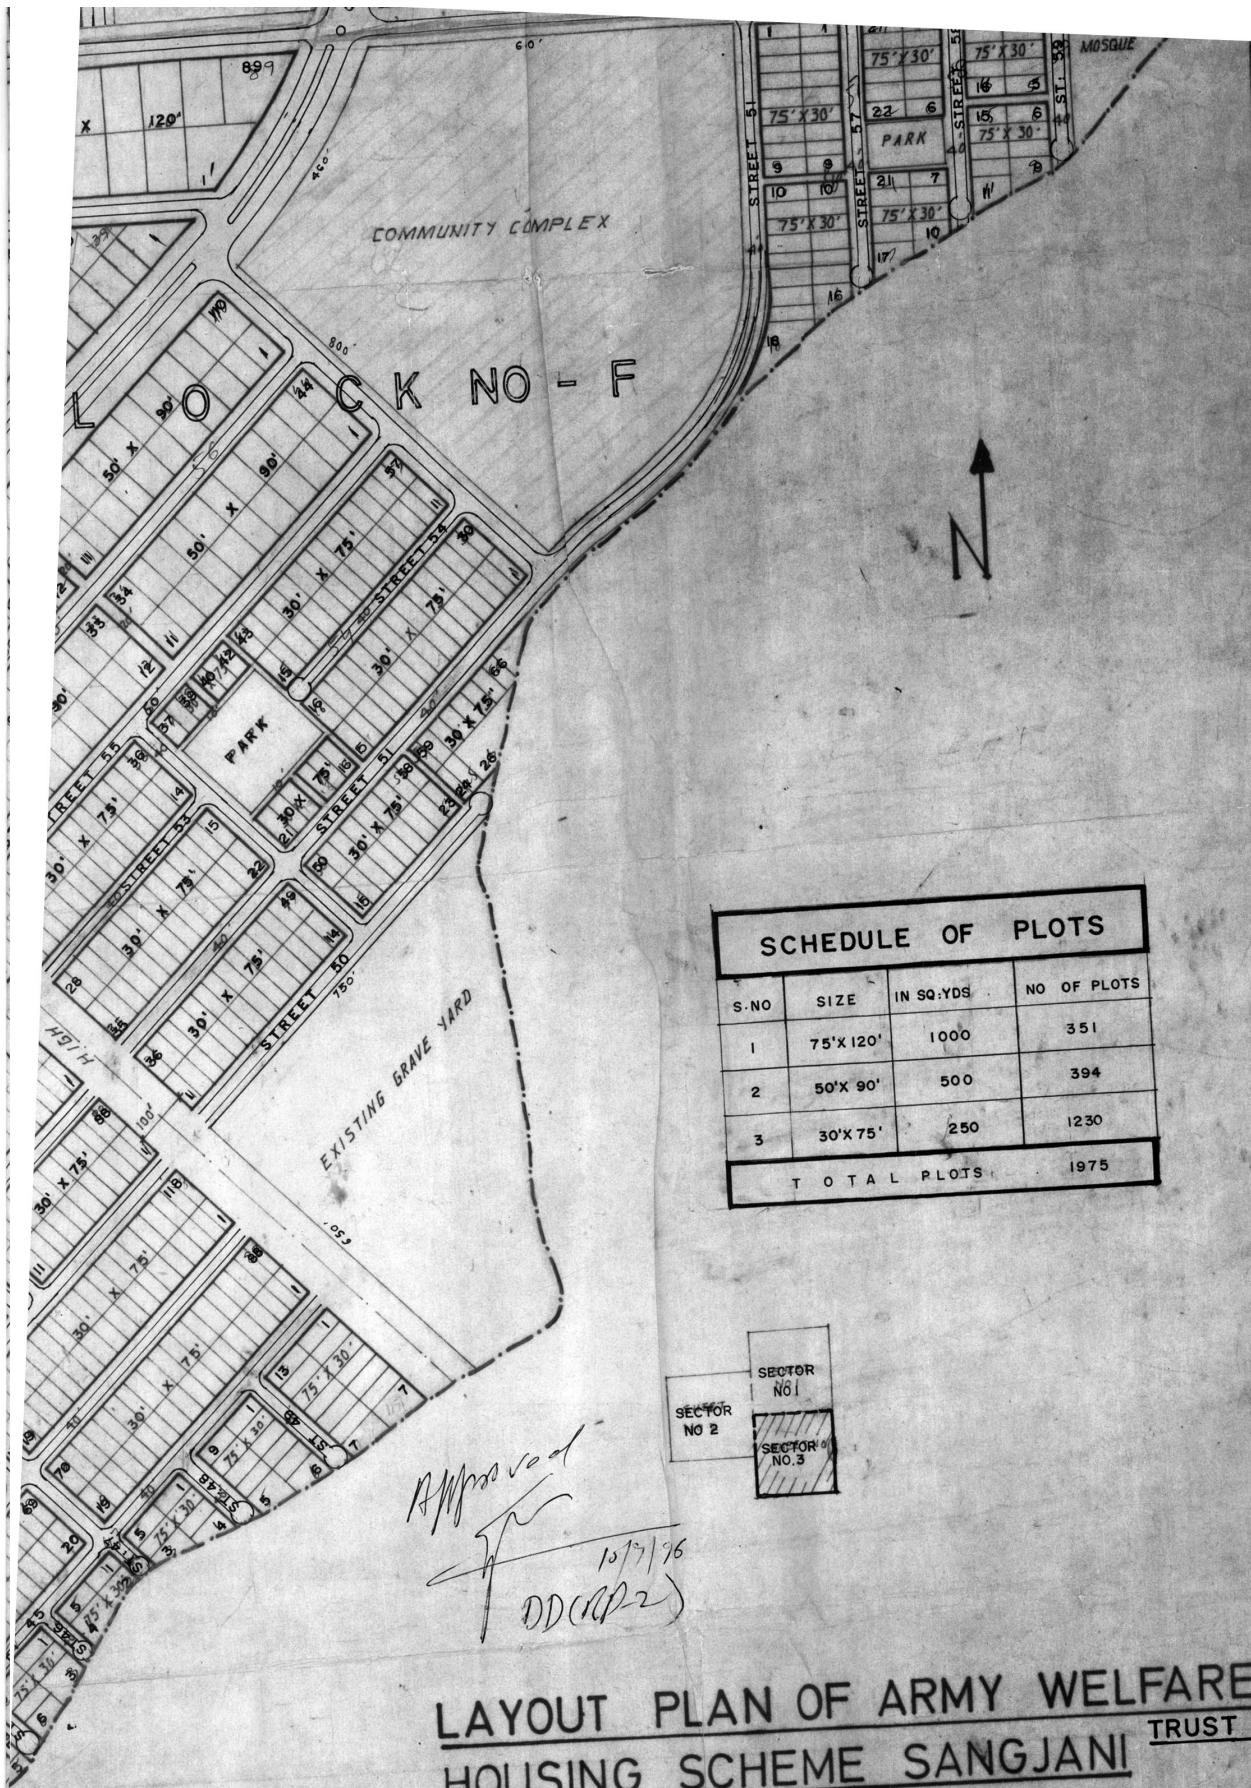

**LAYOUT PLAN OF ARMY WELFARE
HOUSING SCHEME SANGJANI TRUST
(SECTOR NO-3)**




PCATP No. P-253
 SIGNATURE OF TOWN PLANNER
 (Munir H. Khan)

CDA Lic. No. CDA/PLW/RP-1 (15/7/96)
 17-3-96

SHEET NO. 3

Scale 1:2000

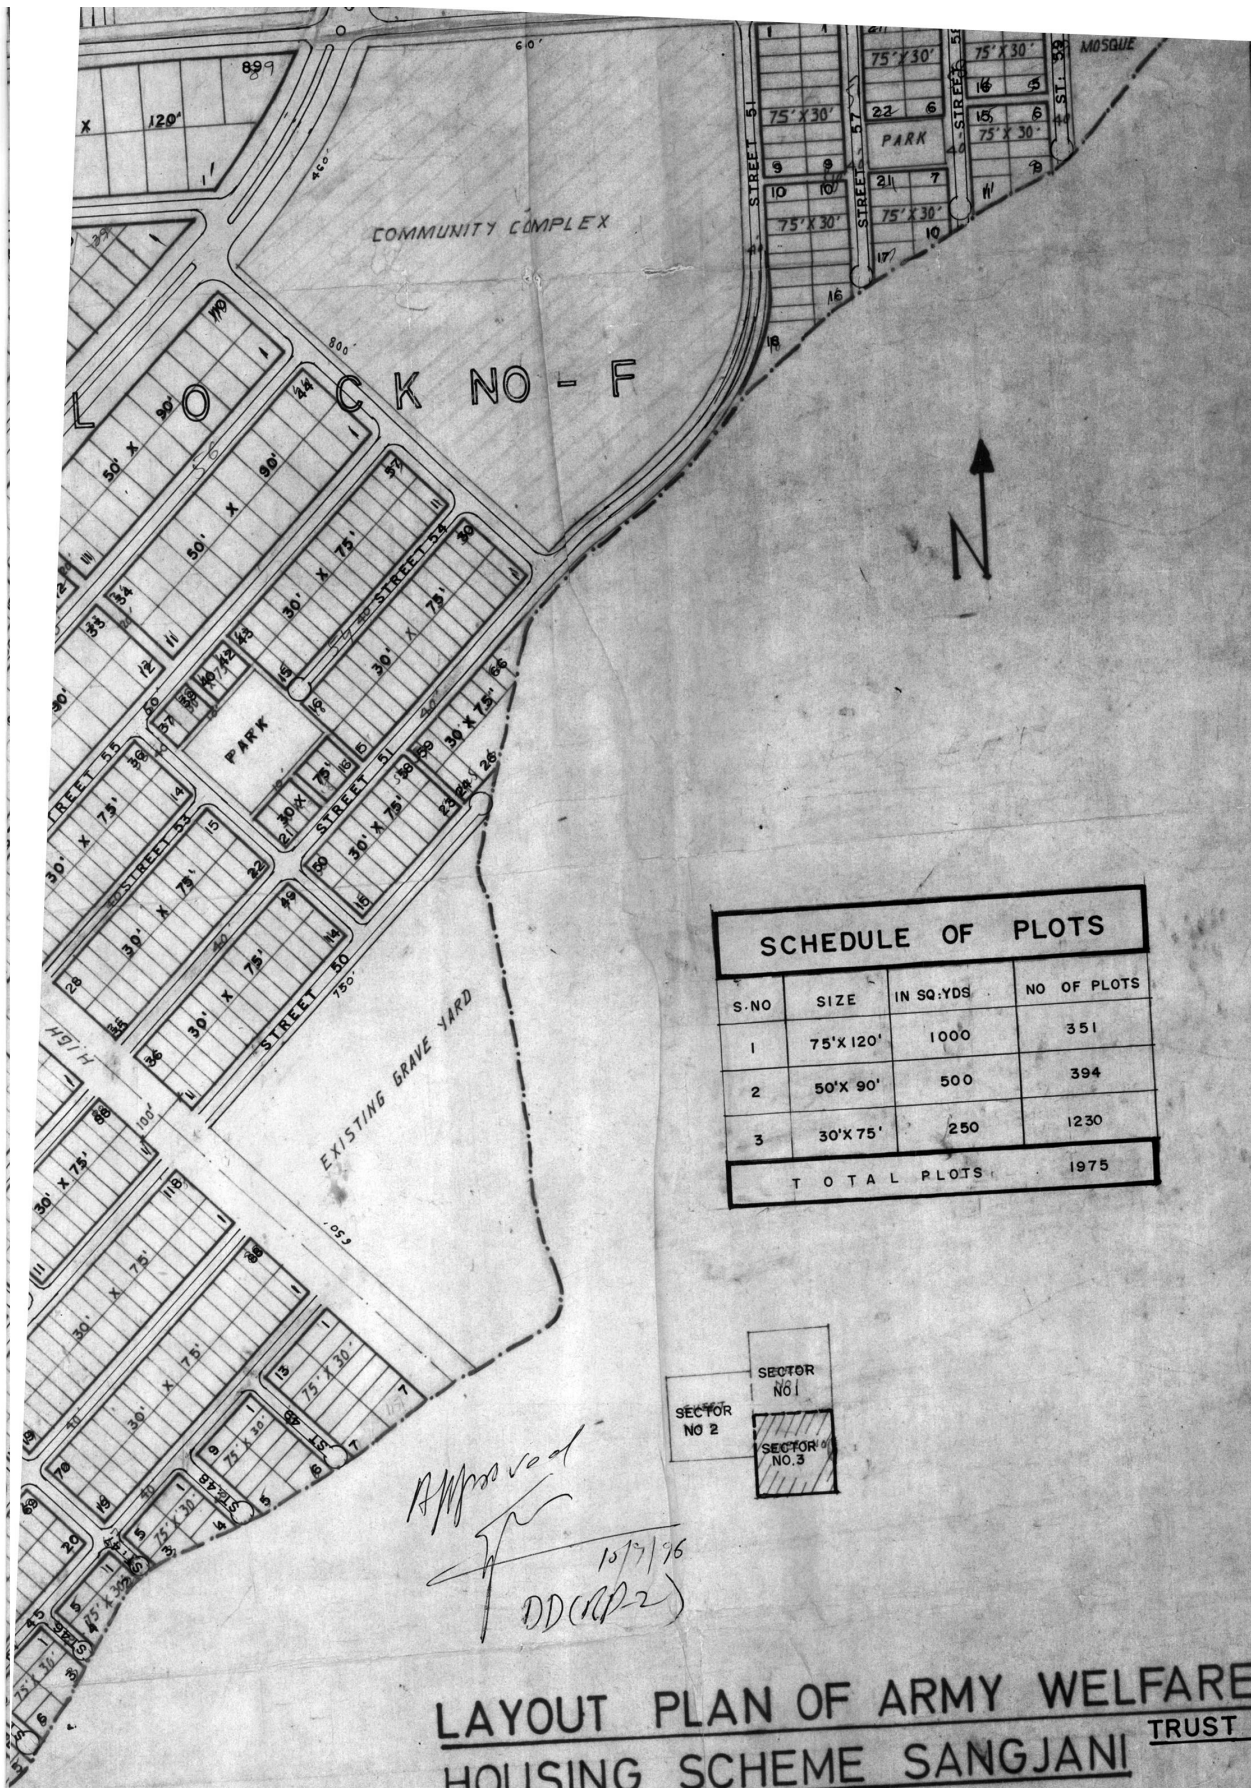

**LAYOUT PLAN OF ARMY WELFARE
HOUSING SCHEME SANGJANI TRUST
(SECTOR NO-3)**



PCATP No. P-253
 SIGNATURE OF TOWN PLANNER
 (Munir H. Khan)

CDA Lic. No. CDA/PLW/RP-1 (15/7/96)
 17-3-96

SHEET NO. 3

Scale 1:2000