


**PROPOSED AMENDED  
LAYOUT PLAN OF  
SECTOR C-14, ISLAMABAD**

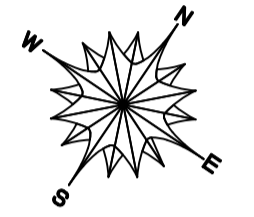

**NOTE:** LAYOUT PLAN OF SECTOR C-14, ISLAMABAD APPROVED BY CDA BOARD IN ITS 13TH MEETING DATED: 28-10-2022. FILE NO. CDA/PLW/UP/C-14/2022.


**SCHEDULE OF PLOTS**

Sr. No	Plot Size	Number of Plots
1	50' x 90'	611
2	Odd Shaped/ Sized	30
<b>Total</b>		<b>641</b>

Sr. No.	Land Use	Approved LOP Area (Kanal)	Approved LOP %age	Proposed Revised LOP Area (Kanal)	Proposed Revised LOP %age	Difference (Kanal)
1	Apartment	64.12	23.69%	64.08	24.58%	+23.48
2	Commercial & Parking	95.36	3.96%	93.10	3.87%	-2.45
3	Public Buildings	34.83	1.41%	48.87	2.00%	+14.04
4	Open Spaces, Parks & Playgrounds	44.34	23.20%	5.35	21.64%	-38.99
	MIXED	469.03		469.03		
	Railway Land	46.39		46.39		
5	Roads	1148.98	47.73%	1152.71	47.88%	+3.80
6	Total	2407	100%	2407	100%	

**CAPITAL DEVELOPMENT AUTHORITY**

DATE:	
DRAWN BY:	CHECKED BY (A.T.P.): TOWN PLANNER: SCALE: 1:1,000
DY. DIRECTOR (U.P.):	DIRECTOR (U.P.): D.G (PLANNING): PLD. NO.
<b>PLANNING WING MAP &amp; RECORD UNIT, C.D.A</b>	

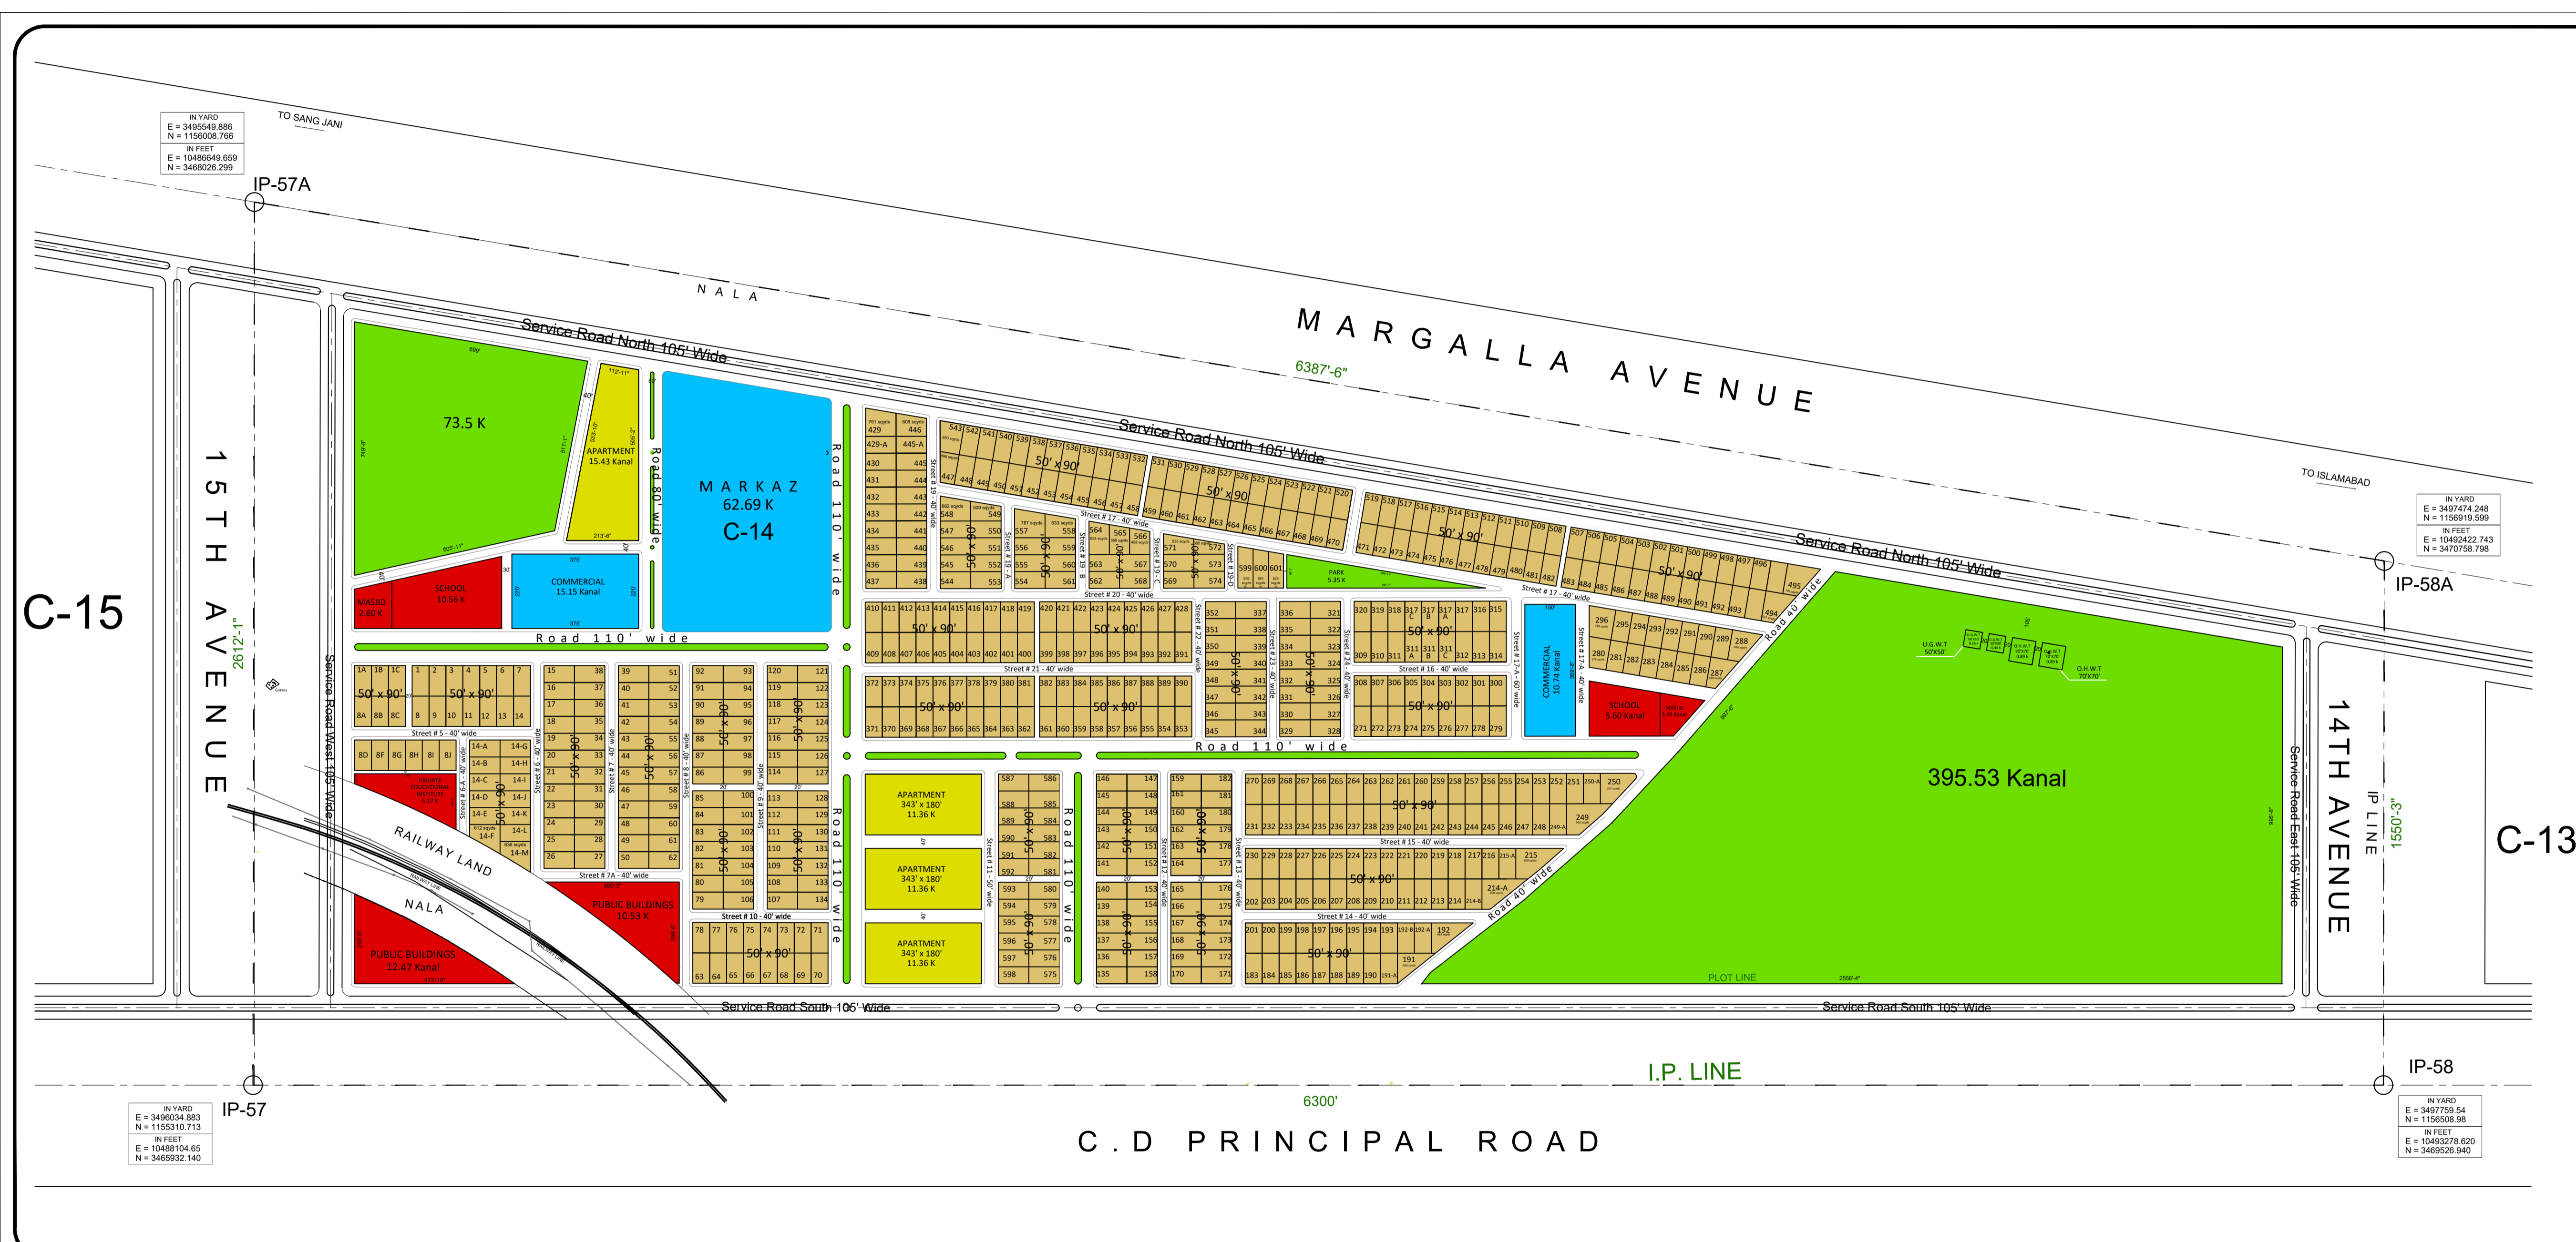

IN YARD  
E = 3455549.896  
N = 11550008.766  
IN FEET  
E = 10486548.659  
N = 3468026.299

IN YARD  
E = 3497474.248  
N = 1156919.599  
IN FEET  
E = 10492422.743  
N = 3470758.798

IN YARD  
E = 3490034.883  
N = 1155310.713  
IN FEET  
E = 10468104.85  
N = 3469032.140

IN YARD  
E = 3497759.54  
N = 1156508.98  
IN FEET  
E = 10493278.620  
N = 3469528.940